


PIPE SHED - 7,350 sf - SOUTHWEST CORNER OF PROPERTY

3,675 sf AVAILABLE	KR BROWN CONSTRUCTION
--------------------	-----------------------

≈ 3,000 sf

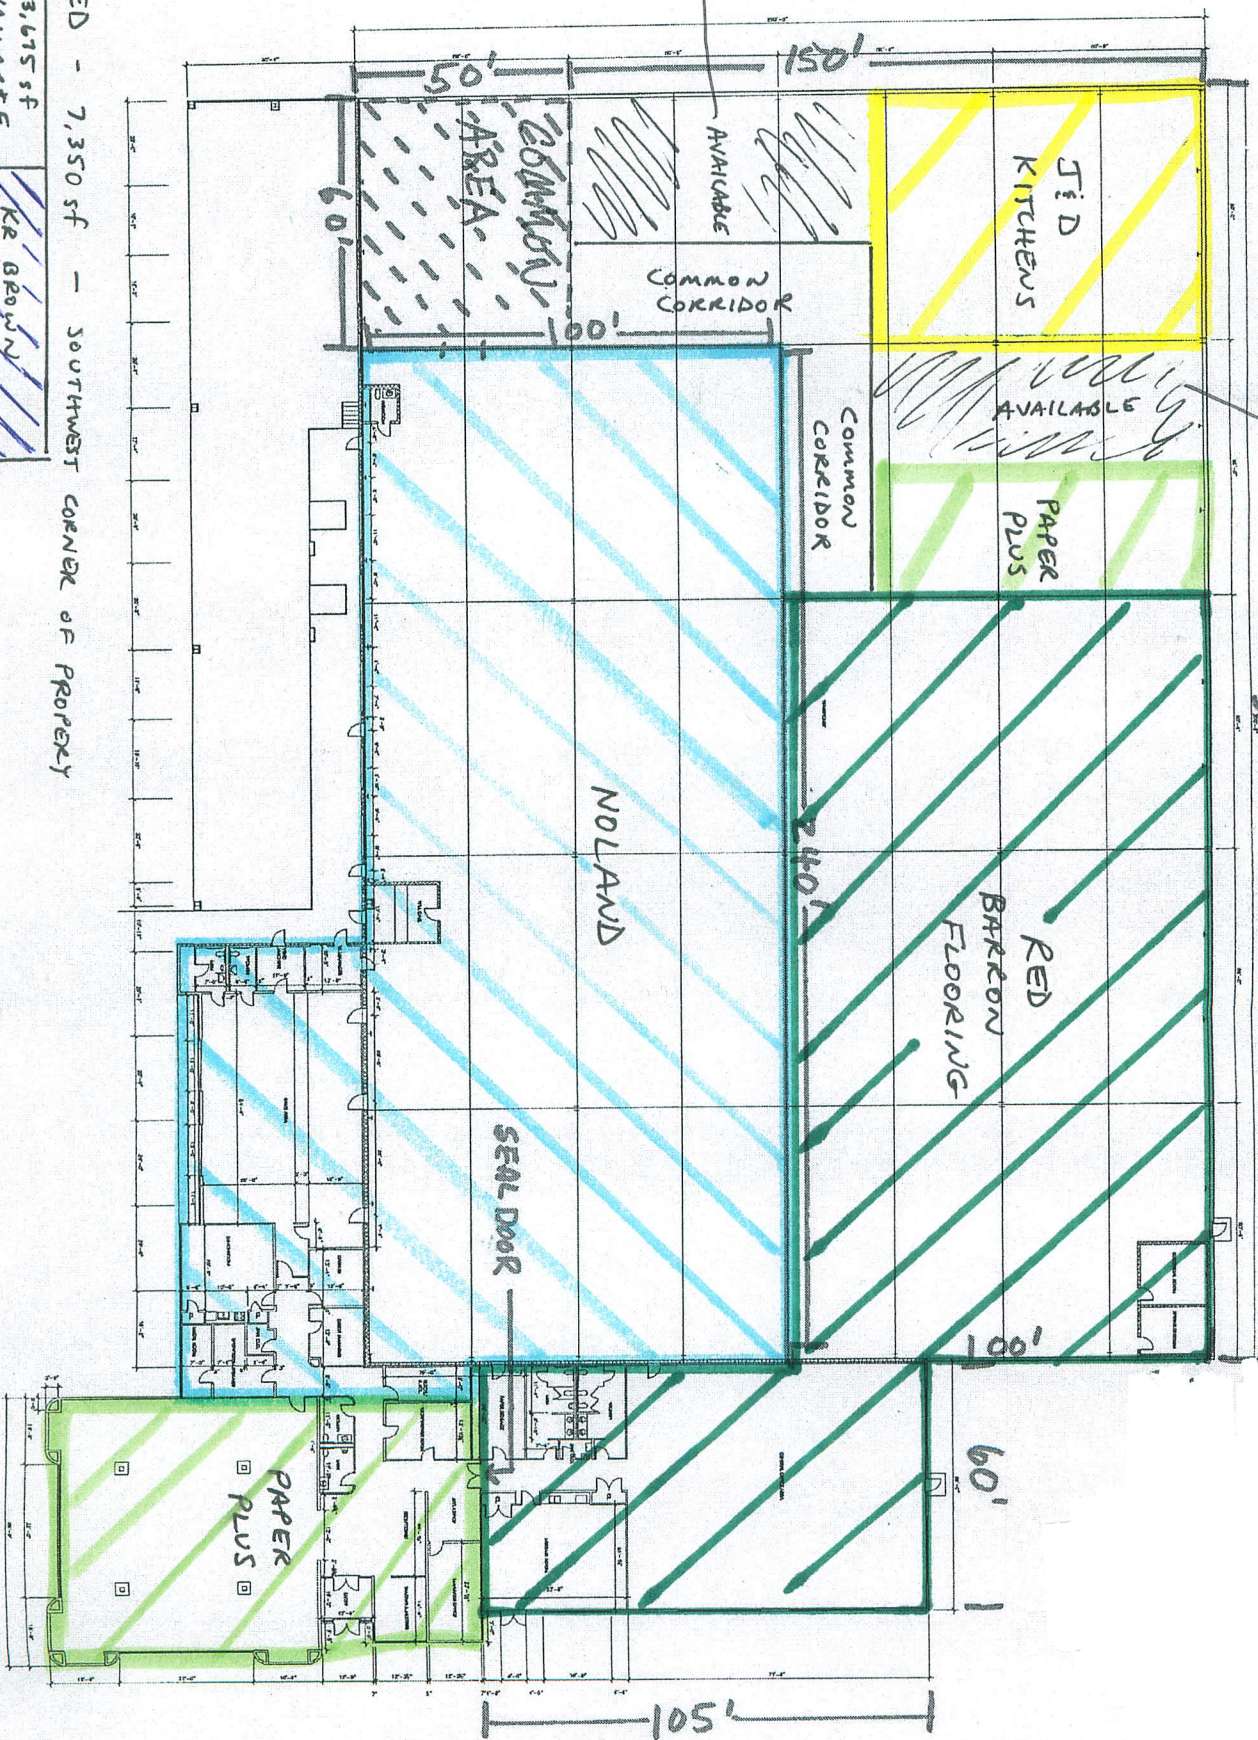

≈ 2,000 sf

300'

NOLAND

RED BARKON FLOORING

PAPER PLUS

SEAL DOOR

105'

60'

100'

240'

150'

50'

60'